

SITE PLAN

General Notes


LEIGH/AGOSTINE ADDITION
370 E 3RD AVE
DURANGO, CO 81301
SITE PLAN

	2020-50	9.23.20
No.	Revision/Issue	Date


Firm Name and Address
DURANGO GREEN HOMES
 454 HIGH TRAILS DRIVE
 DURANGO, CO 81301
 970-769-2570

Project Name and Address
LEIGH/AGOSTINE
370 E 3RD AVE.


Project Leigh/Agostine	Sheet A - 1
Date 09.23.2020	
Scale 1/8" = 1'	

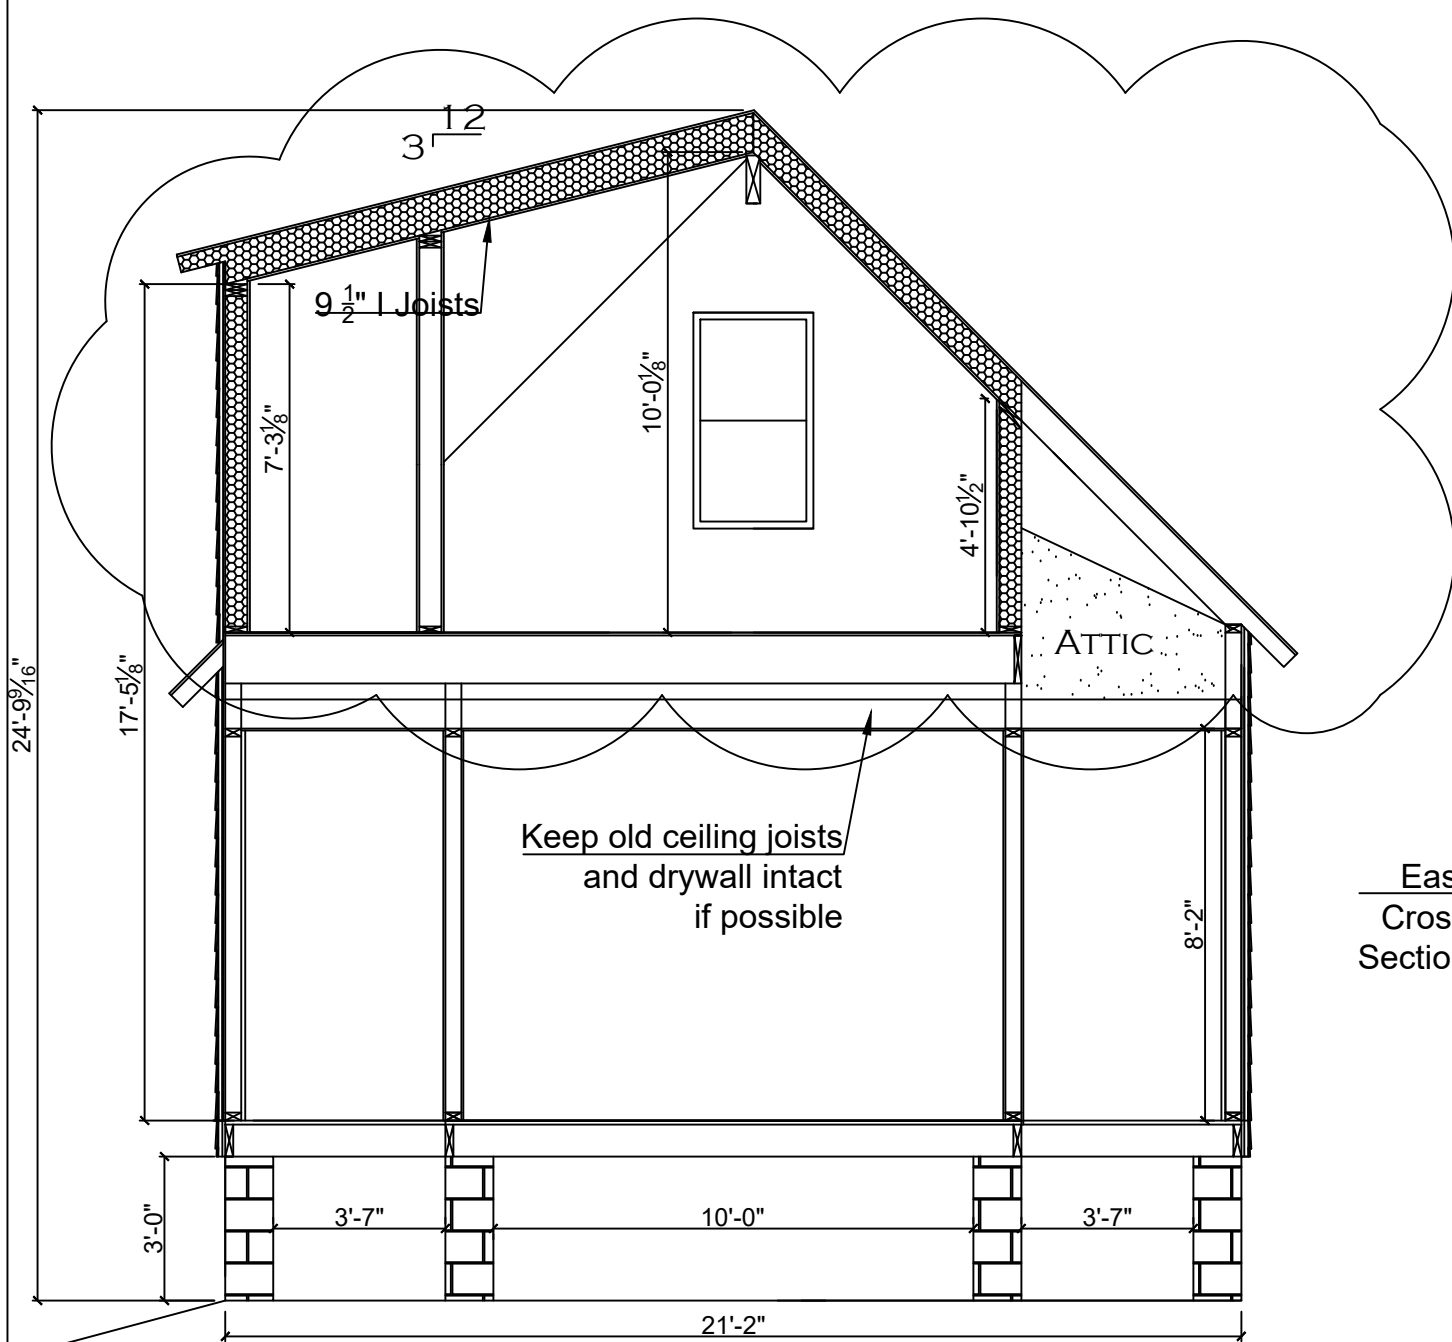


EAST CROSS SECTION

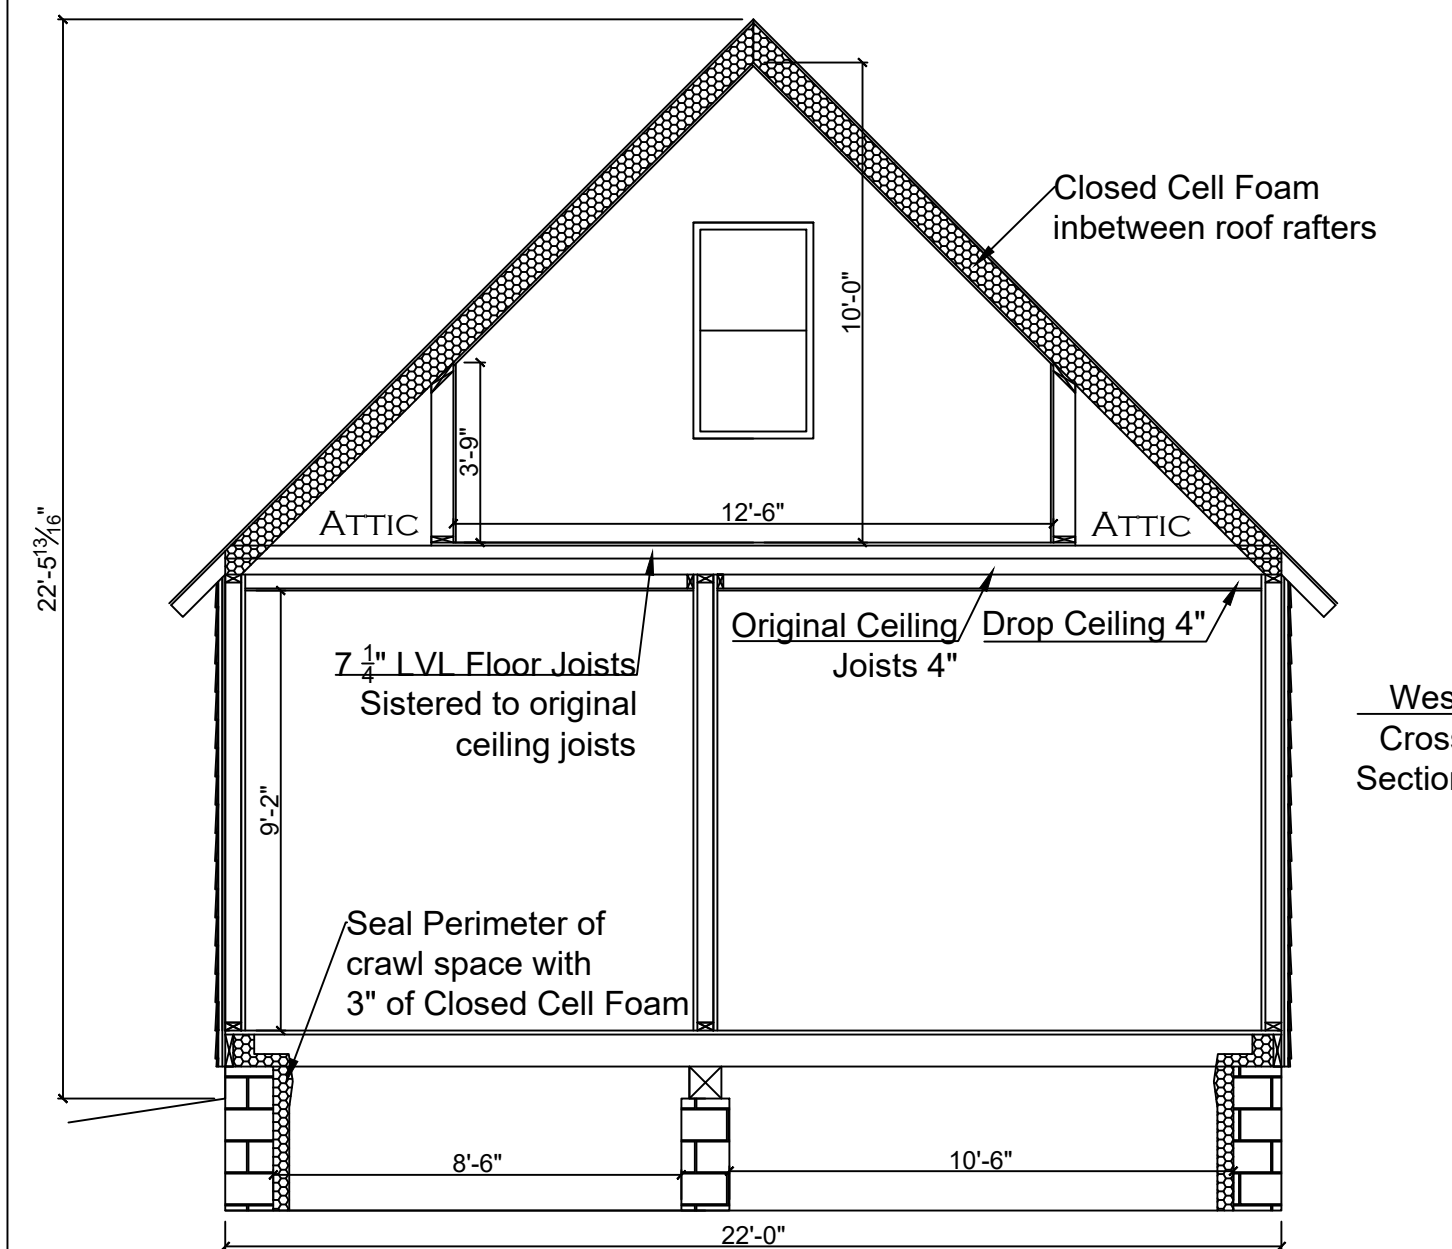


WEST CROSS SECTION

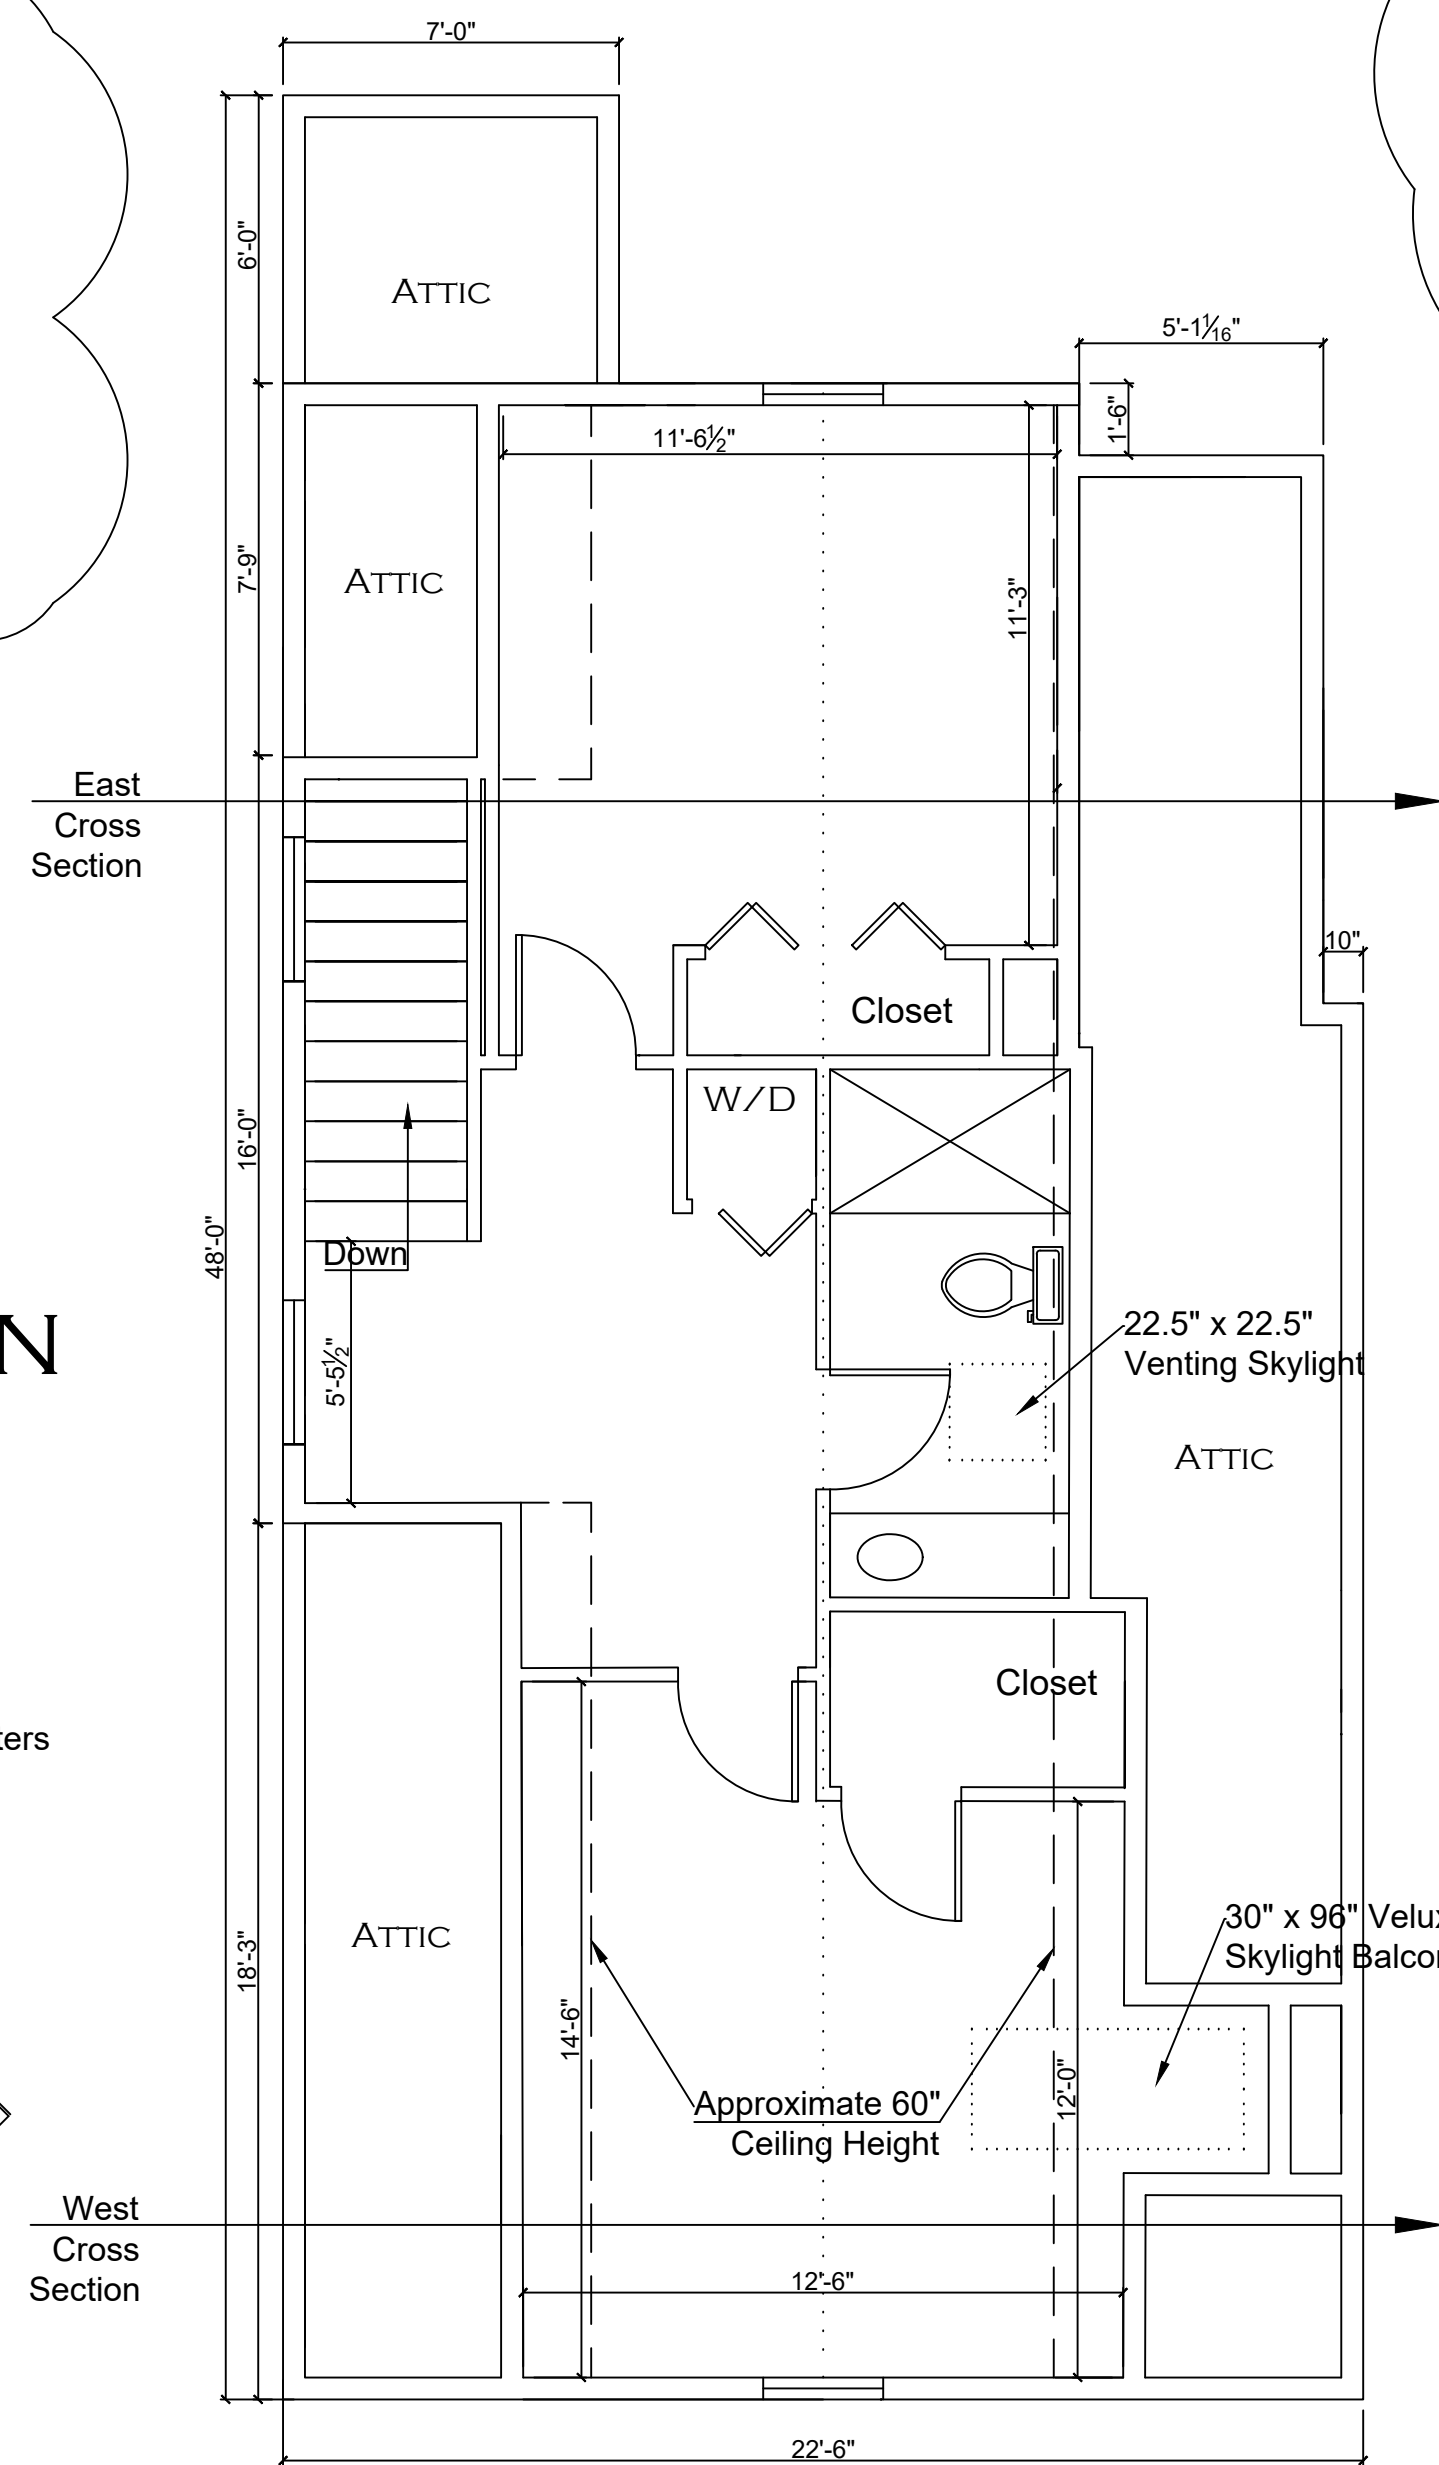

Second Floor
507 FT² (5' HEIGHT)

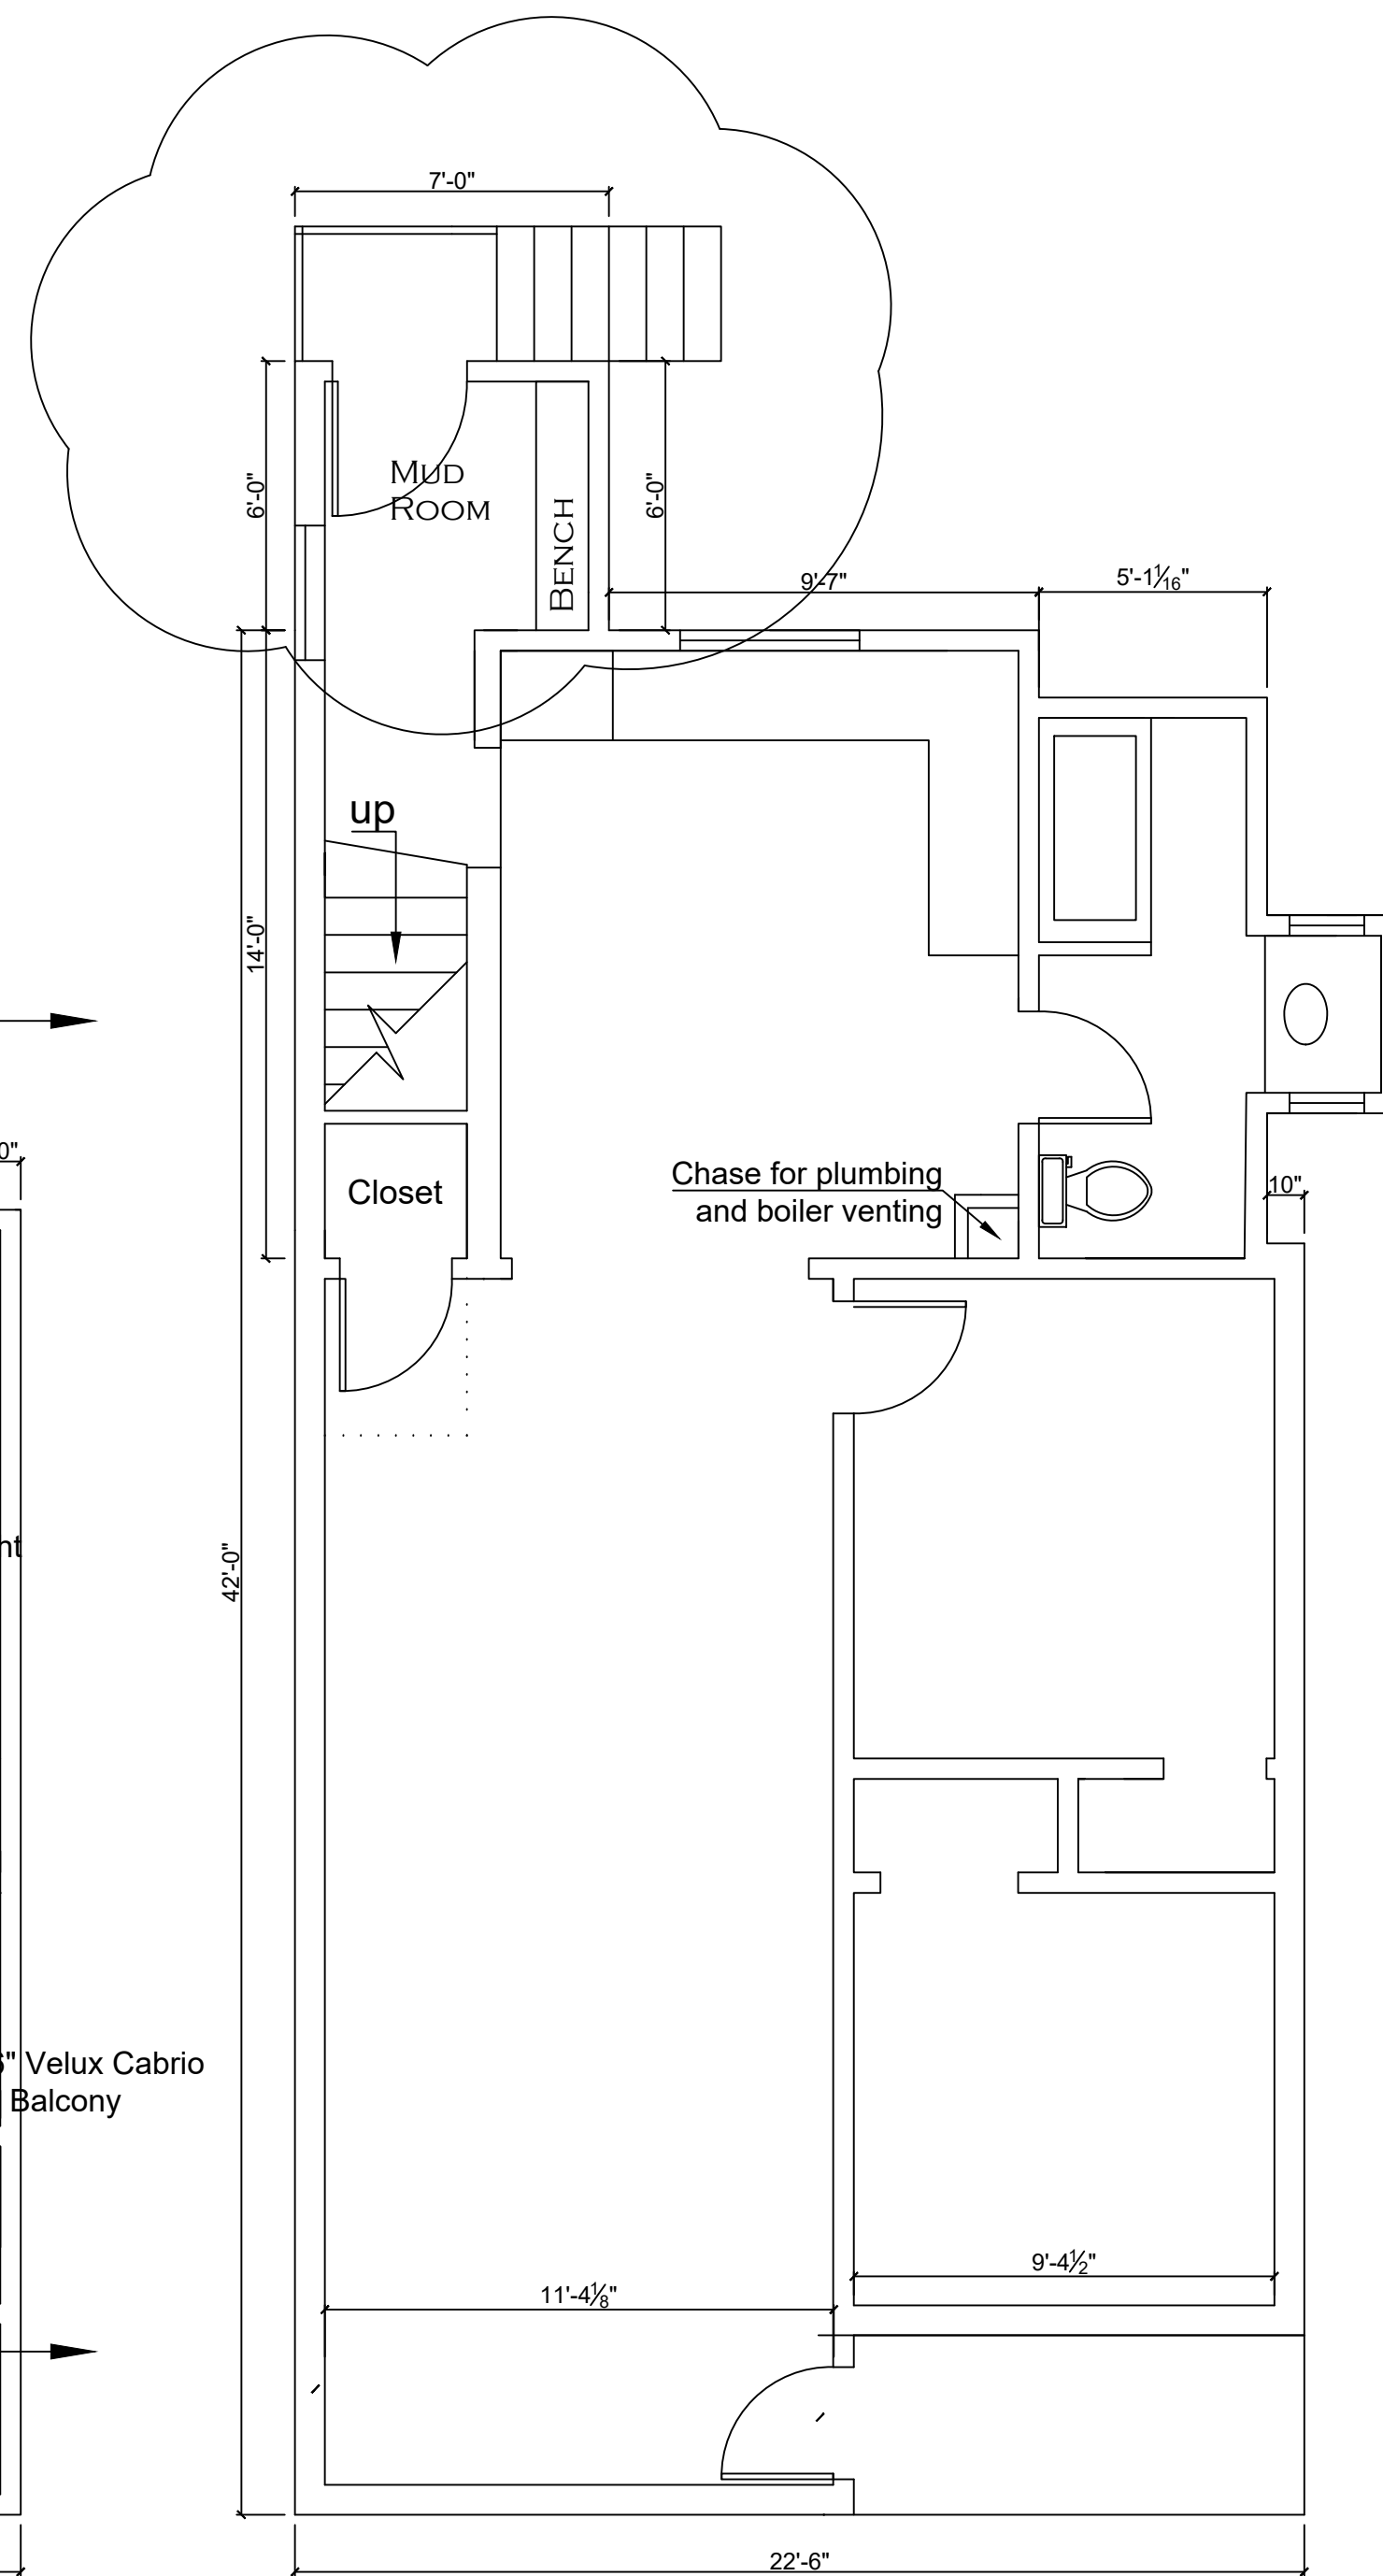

New First Floor
42 FT² ADDED (NEW MUD ROOM)

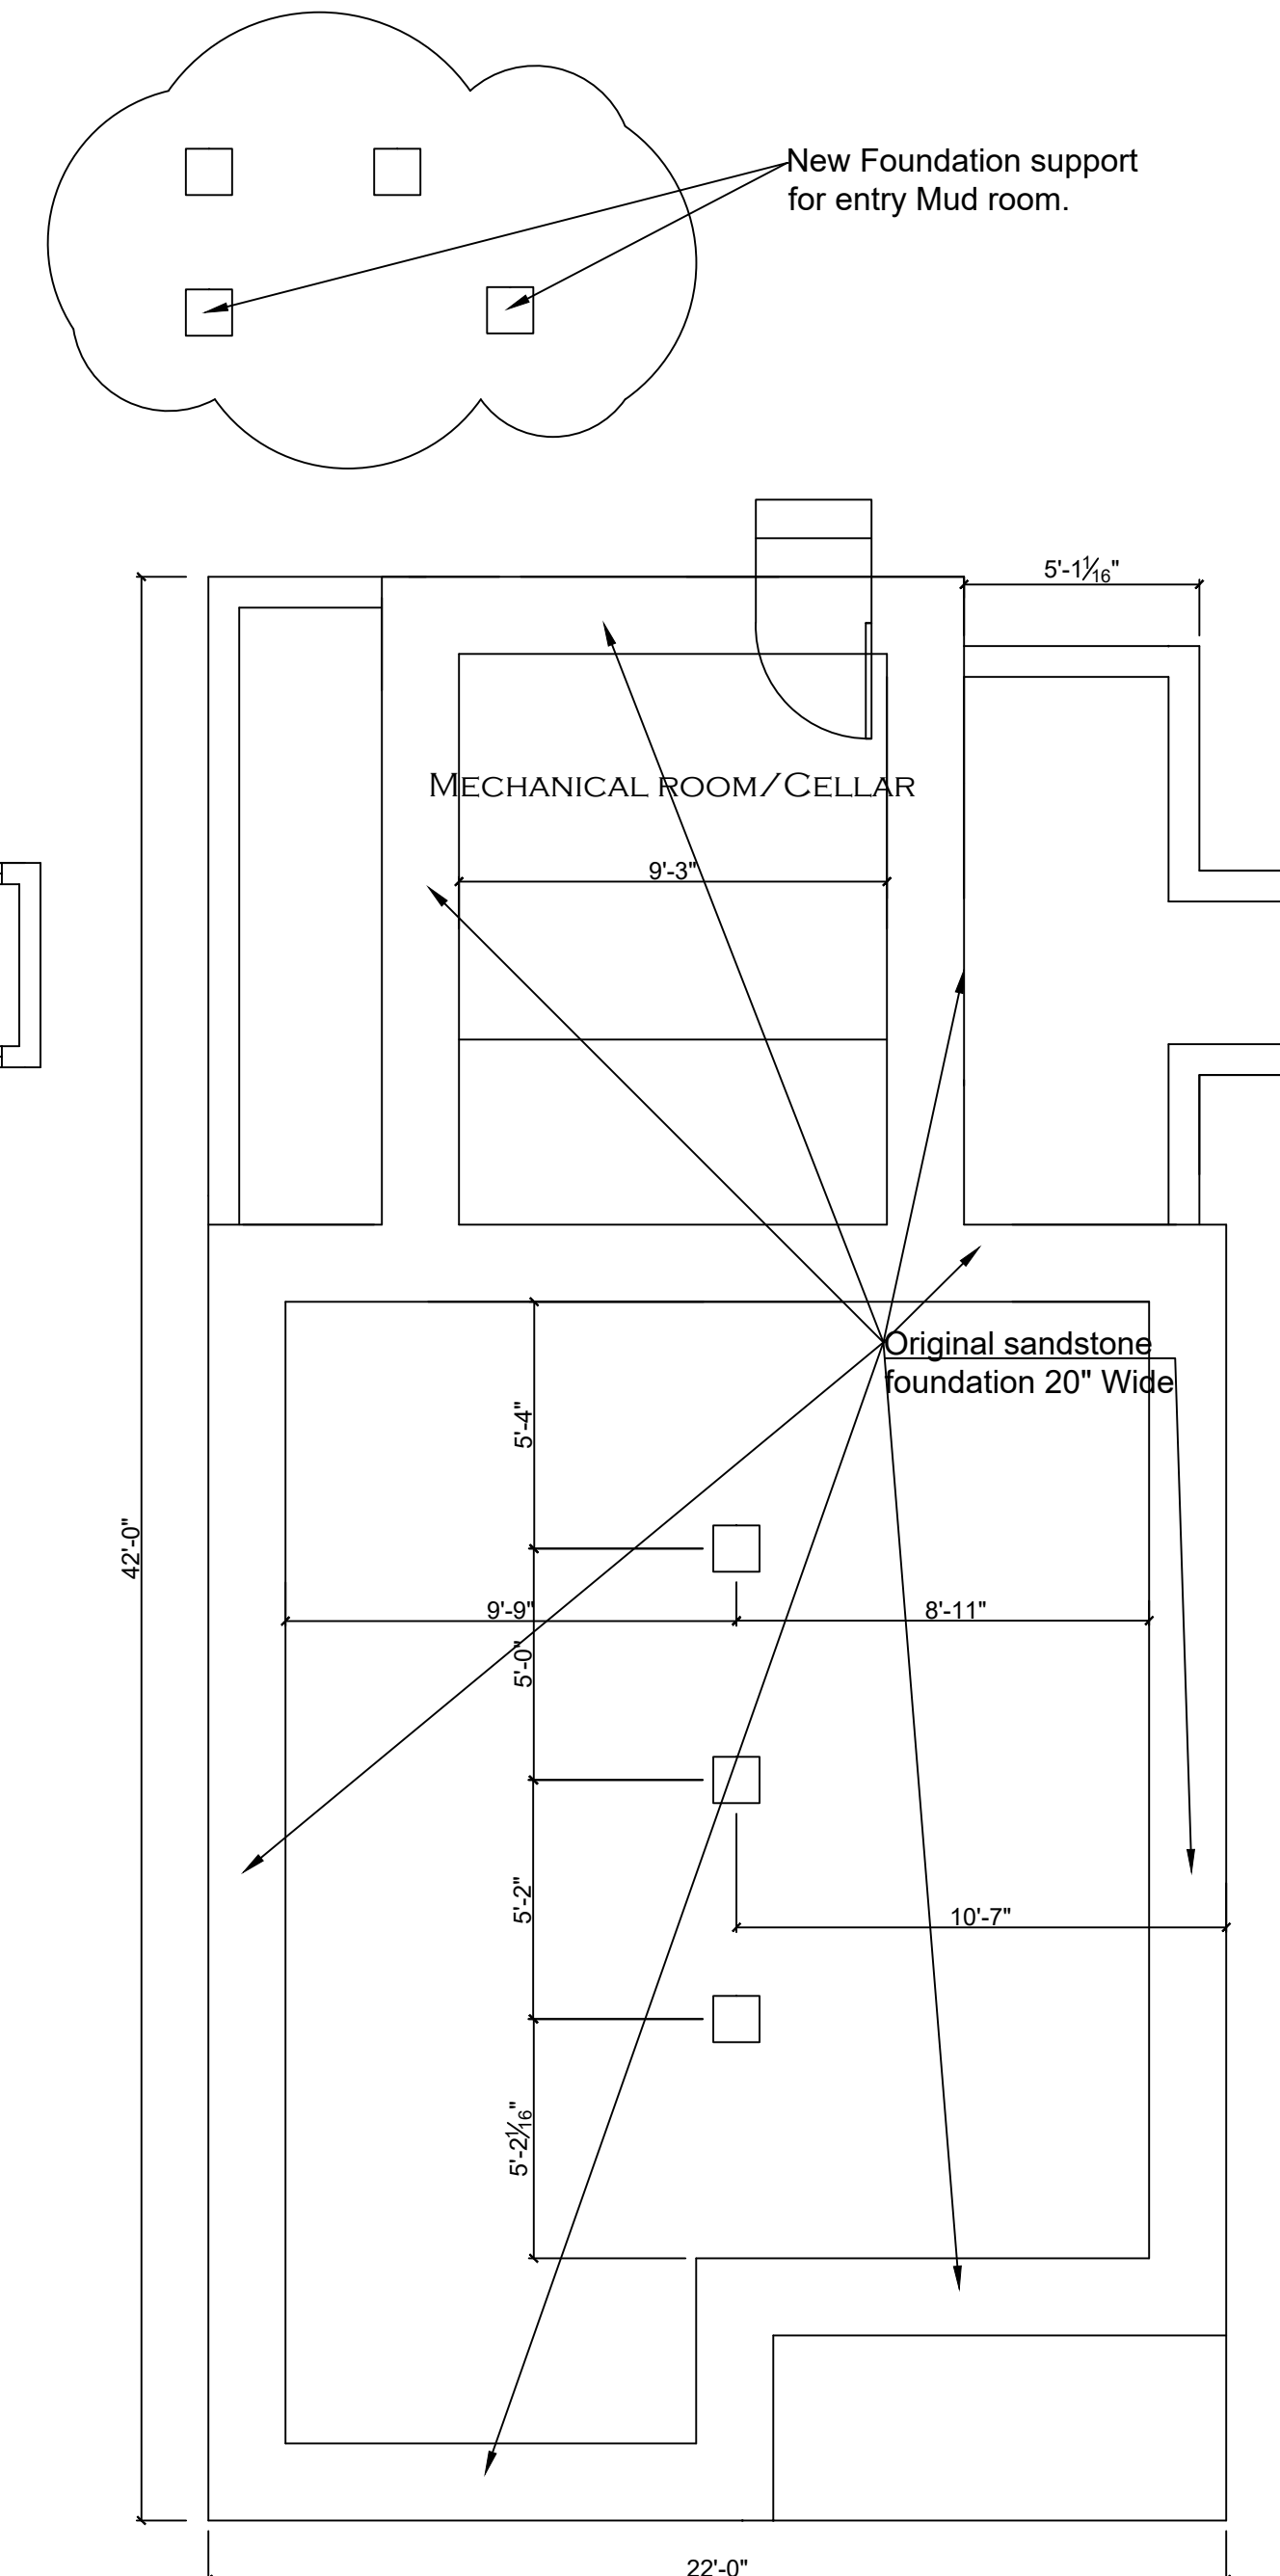

Foundation

General Notes

LEIGH/AGOSTINE ADDITION
370 E 3RD AVE
DURANGO, CO 81301
FLOOR PLAN

No.	2020-50	Date	9.23.20
	Revision/Issue		


Firm Name and Address
DURANGO GREEN HOMES
454 HIGH TRAILS DRIVE
DURANGO, CO 81301
970-769-2570

Project Name and Address
LEIGH/AGOSTINE
370 E 3RD AVE.

Project	Leigh/Agostine	Sheet	A-2
Date	09.23.2020		
Scale	1/4" = 1'		




East Elevation

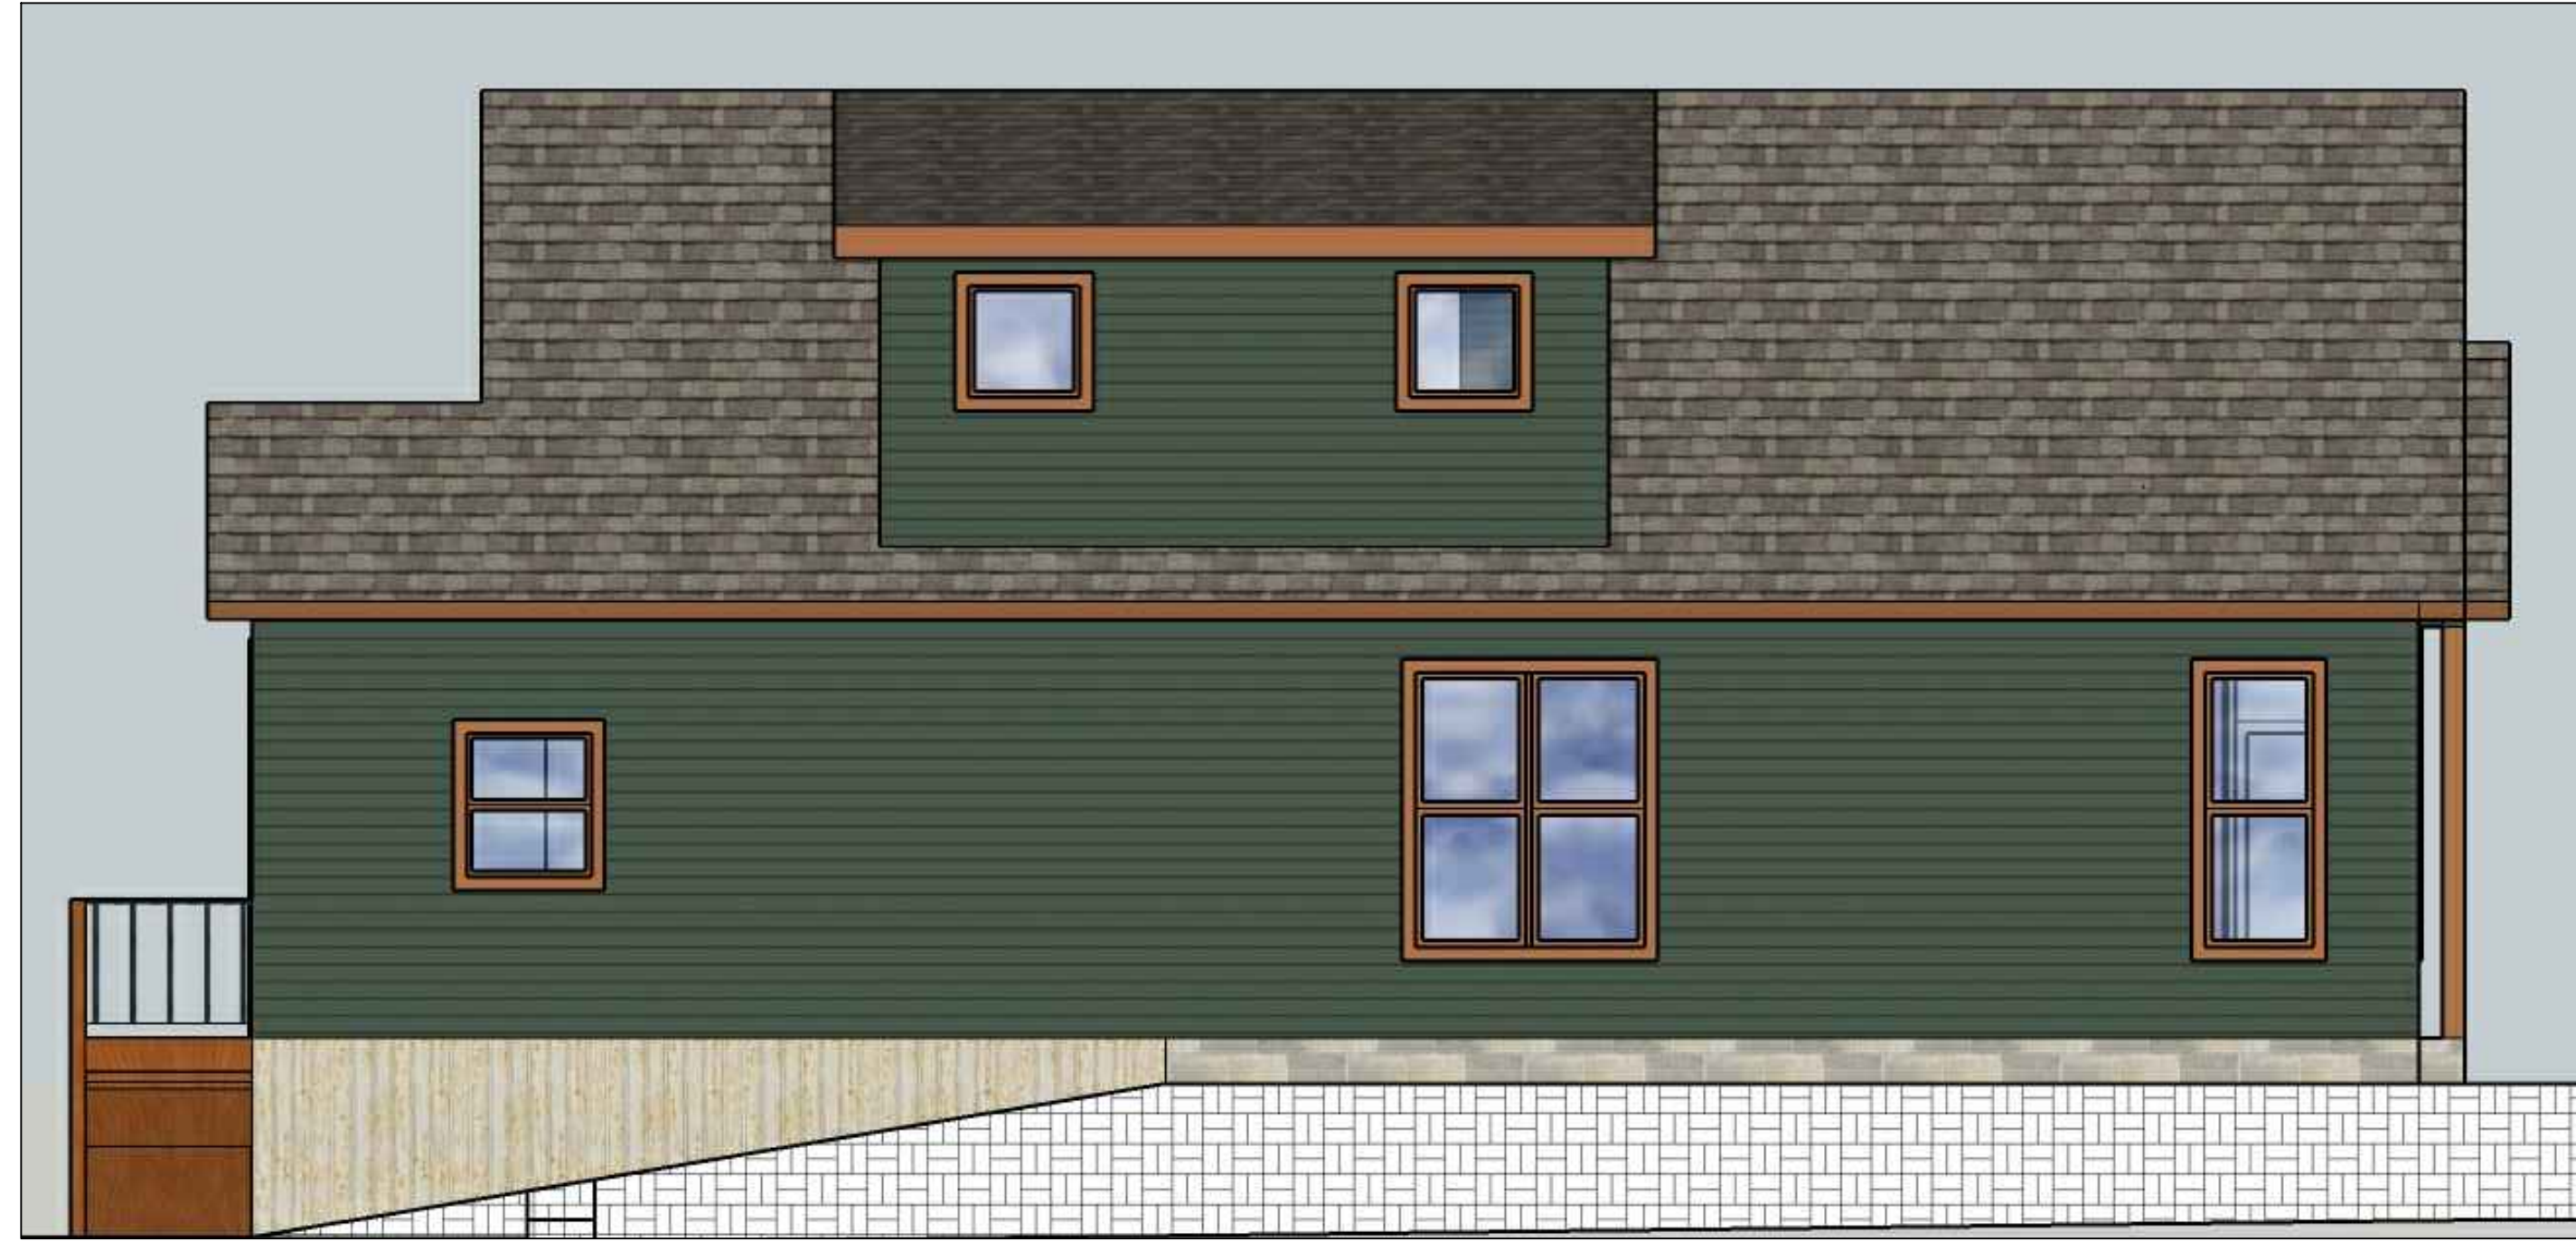

North Elevation



West Elevation

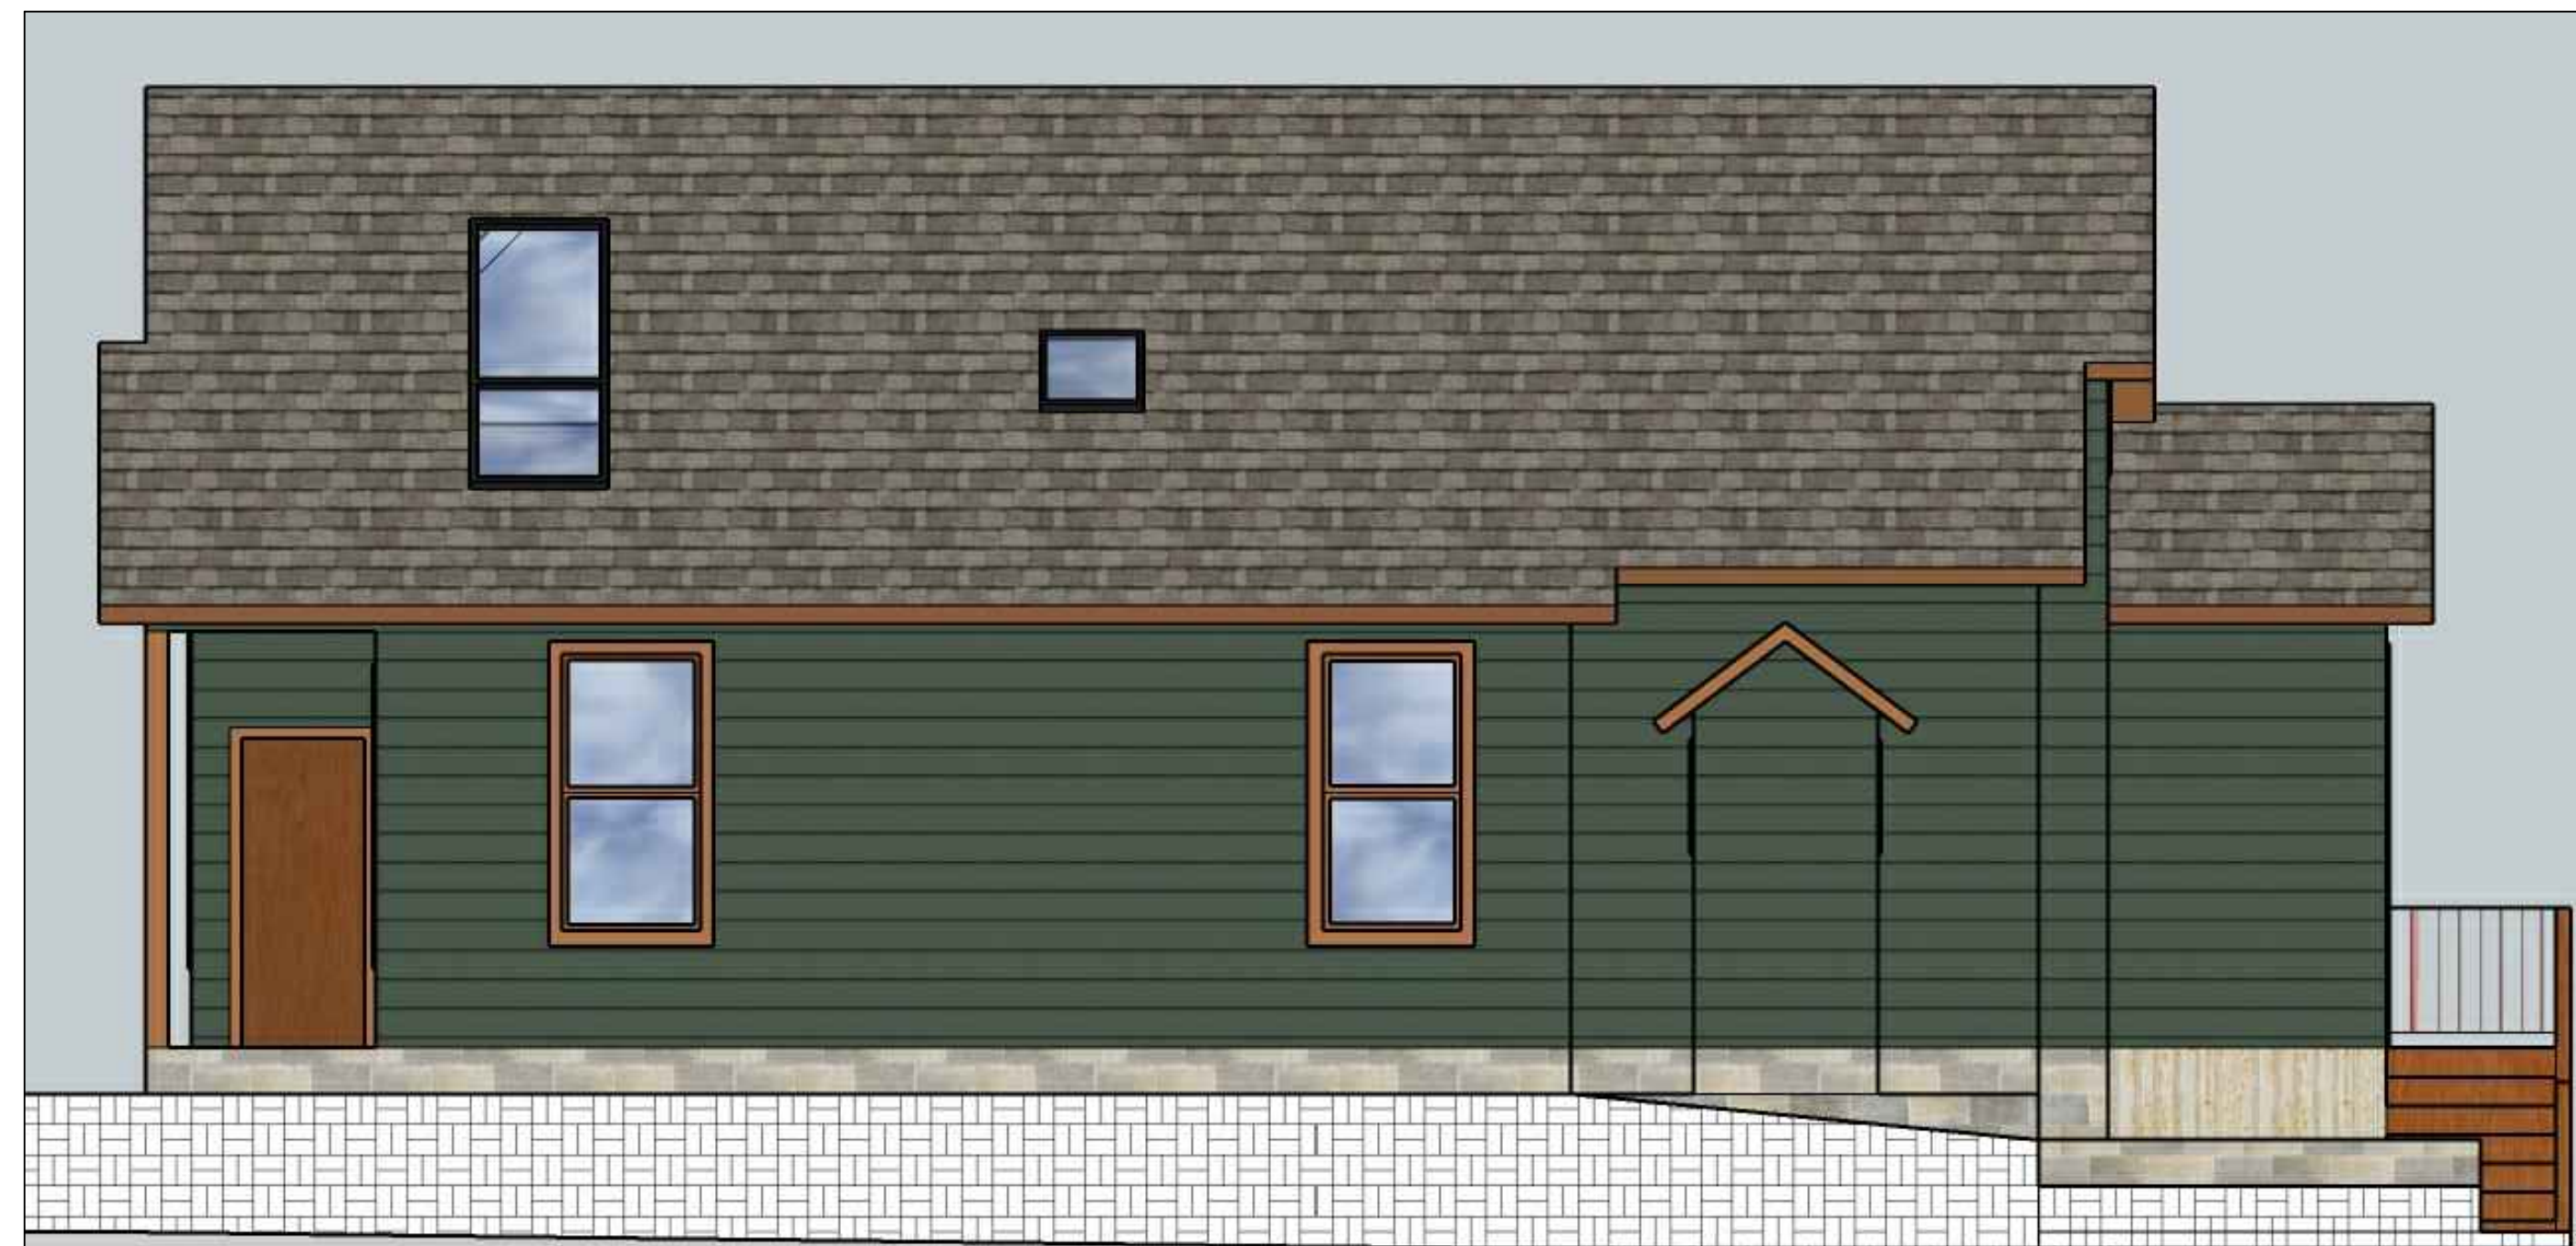

South Elevation

General Notes

LEIGH/AGOSTINE ADDITION
 370 E 3RD AVE
 DURANGO, CO 81301
 ELEVATIONS

	2020-50	9.23.20
No.	Revision/Issue	Date

Firm Name and Address
DURANGO GREEN HOMES
 454 HIGH TRAILS DRIVE
 DURANGO, CO 81301
 970-769-2570

Project Name and Address
LEIGH/AGOSTINE
 370 E 3RD AVE.

Project Leigh/Agostine	Sheet A-3
Date 09.23.2020	
Scale 1/4" = 1'	